



Scale 1" = 60'
0 30 60 120

VICINITY MAP
NOT TO SCALE



LOCATED IN THE SE ¼ AND SW ¼ OF SECTION 3 AND THE NW ¼ AND NE ¼ OF THE NW ¼ OF SECTION 4, TOWNSHIP 6 N, RANGE 36 EAST OF THE WILLAMETTE MERIDIAN, WALLA WALLA COUNTY, WASHINGTON

LEGEND

---	EXISTING PROPERTY LINE
- - - -	EXISTING EASEMENT
---	EXISTING RIGHT OF WAY
---	EXISTING ROAD CENTER LINE
---	EXISTING 12" DI WATER LINE
---	EXISTING 8" DI WATER LINE
---	EXISTING 8" PVC SANITARY MAIN LIN
---	PROPOSED PROPERTY LINE
---	PROPOSED RIGHT OF WAY
---	PROPOSED ROAD CENTER LINE
---	PROPOSED EASEMENT
---	PROPOSED SANITARY MAIN LINE
---	PROPOSED WATER MAIN LINE
---	PROPOSED STORM DRAIN LINE
---	FUTURE SIDEWALK
---	1' CONTOURS
---	5' CONTOURS



PRELIMINARY
SUBJECT TO AGENCY REVIEW
NOT FOR CONSTRUCTION



DESIGNED:	ELG
DRAWN BY:	CAD
CHECKED:	JLM
SCALE:	H: 1" = 60'
	V: N/A
DATE:	FEB 2014
SHEET:	3615

PRELIMINARY UTILITY PLAN FOR:
THE BOULDERS
A SITE LOCATED IN WALLA WALLA COUNTY

6115 Burden Blvd, Suite E
Pasco, WA 99301-8930
509-547-5119
509-695-3486
509-547-5725 fax
Internet: www.hdjdesigngroup.com

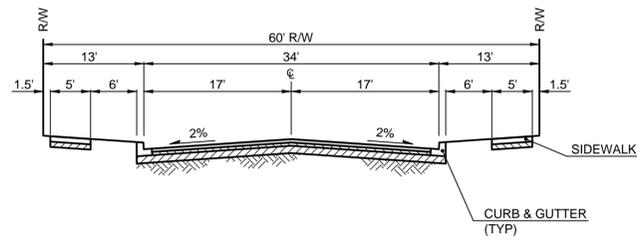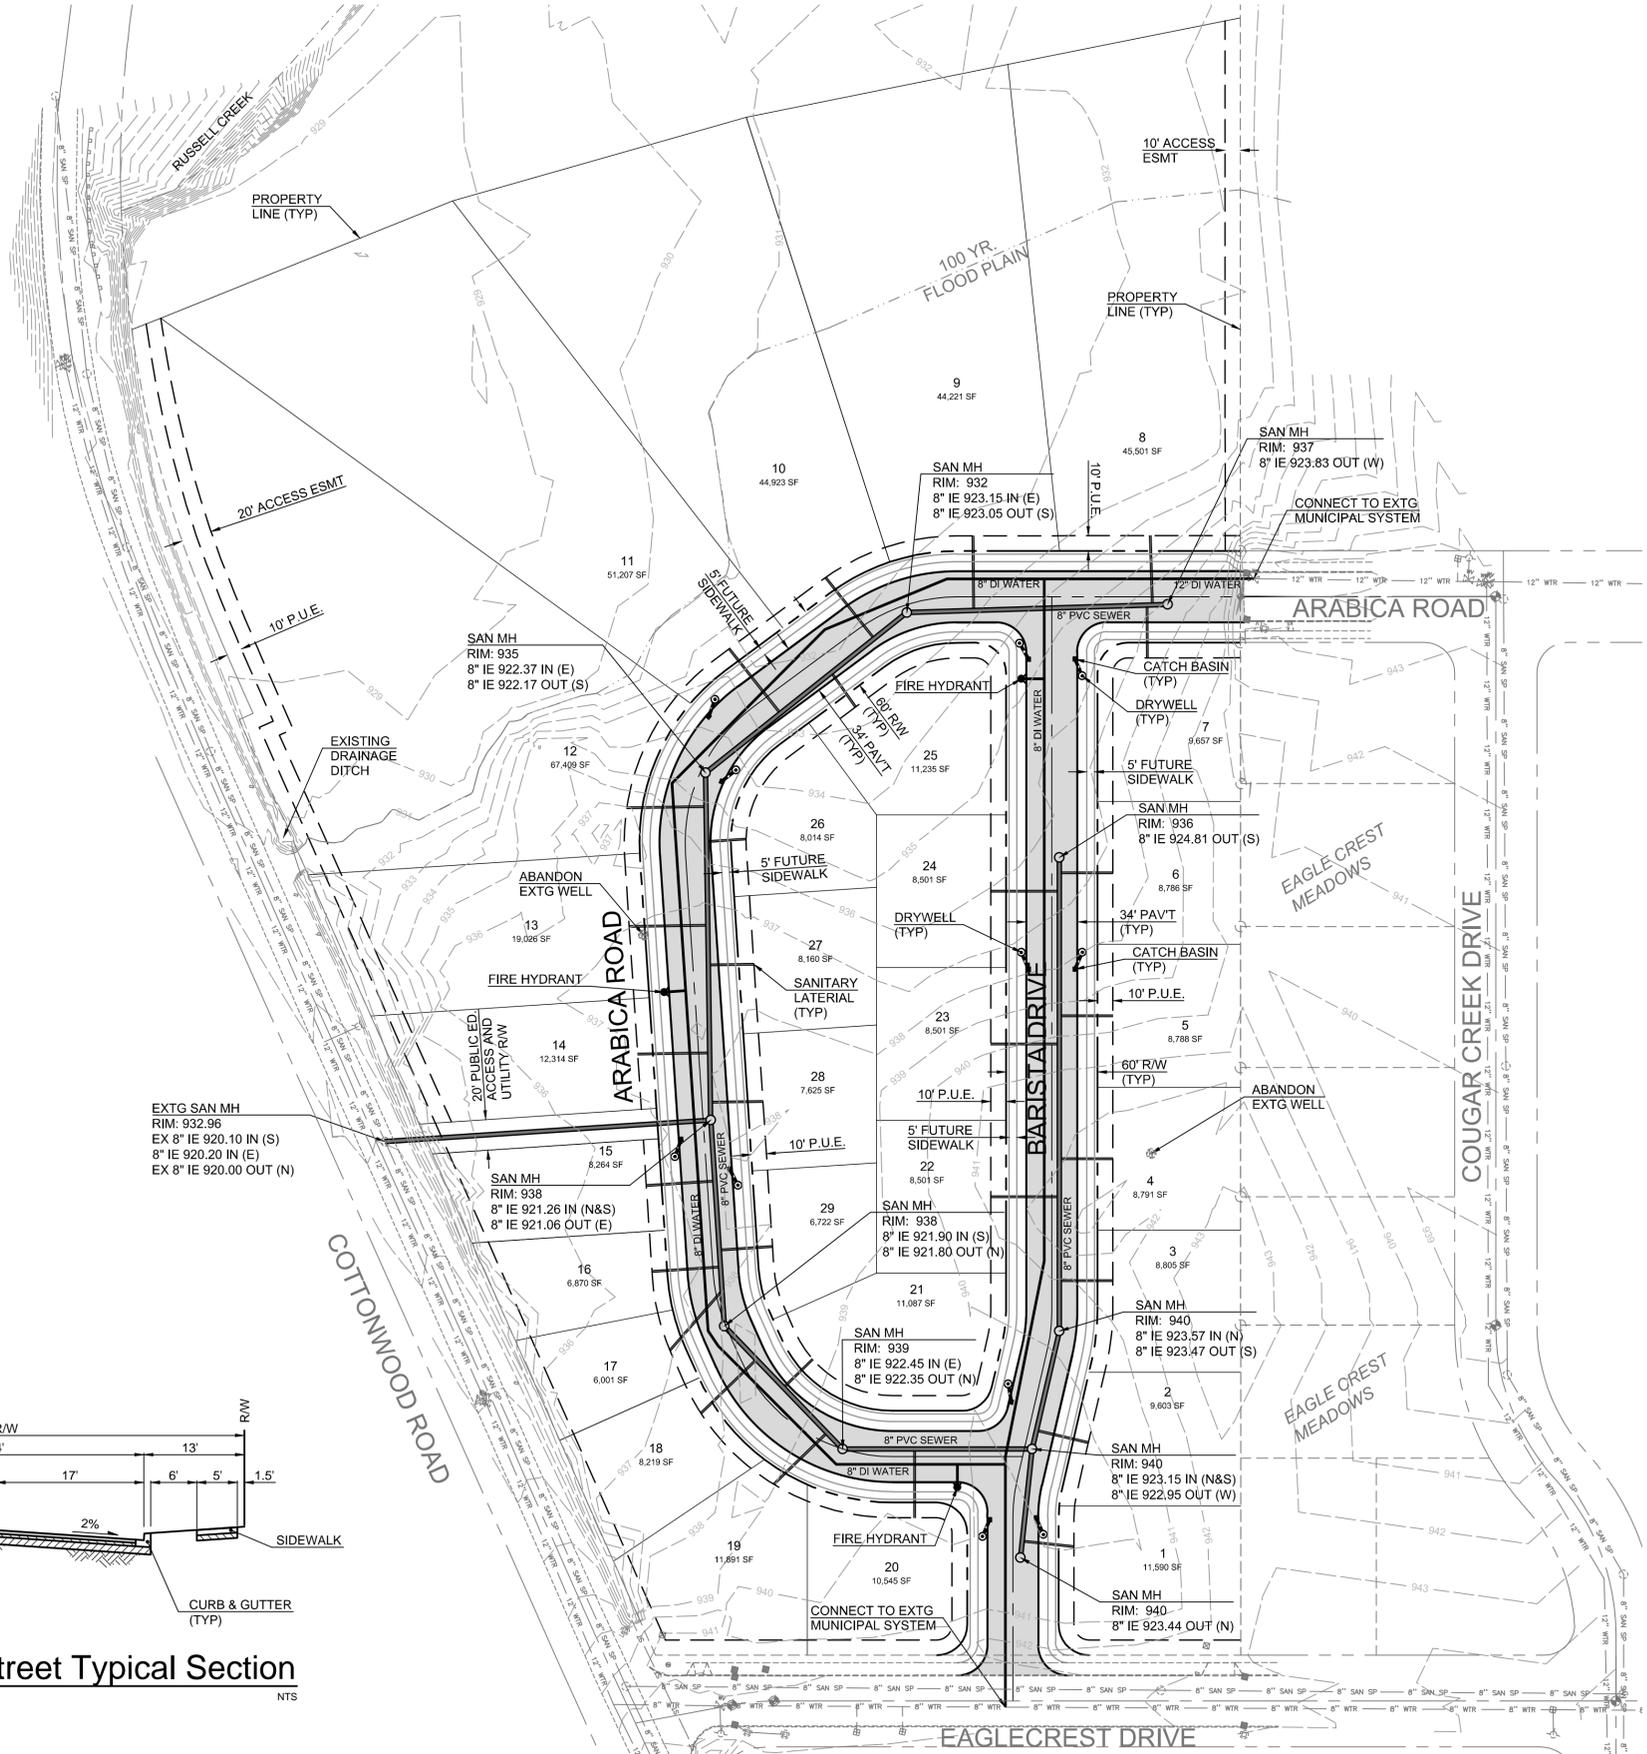

Onsite Residential Street Typical Section
NTS